



1 SITE PLAN - JEFFERS POND ELEM.
1" = 50'-0"

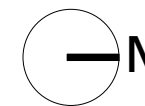

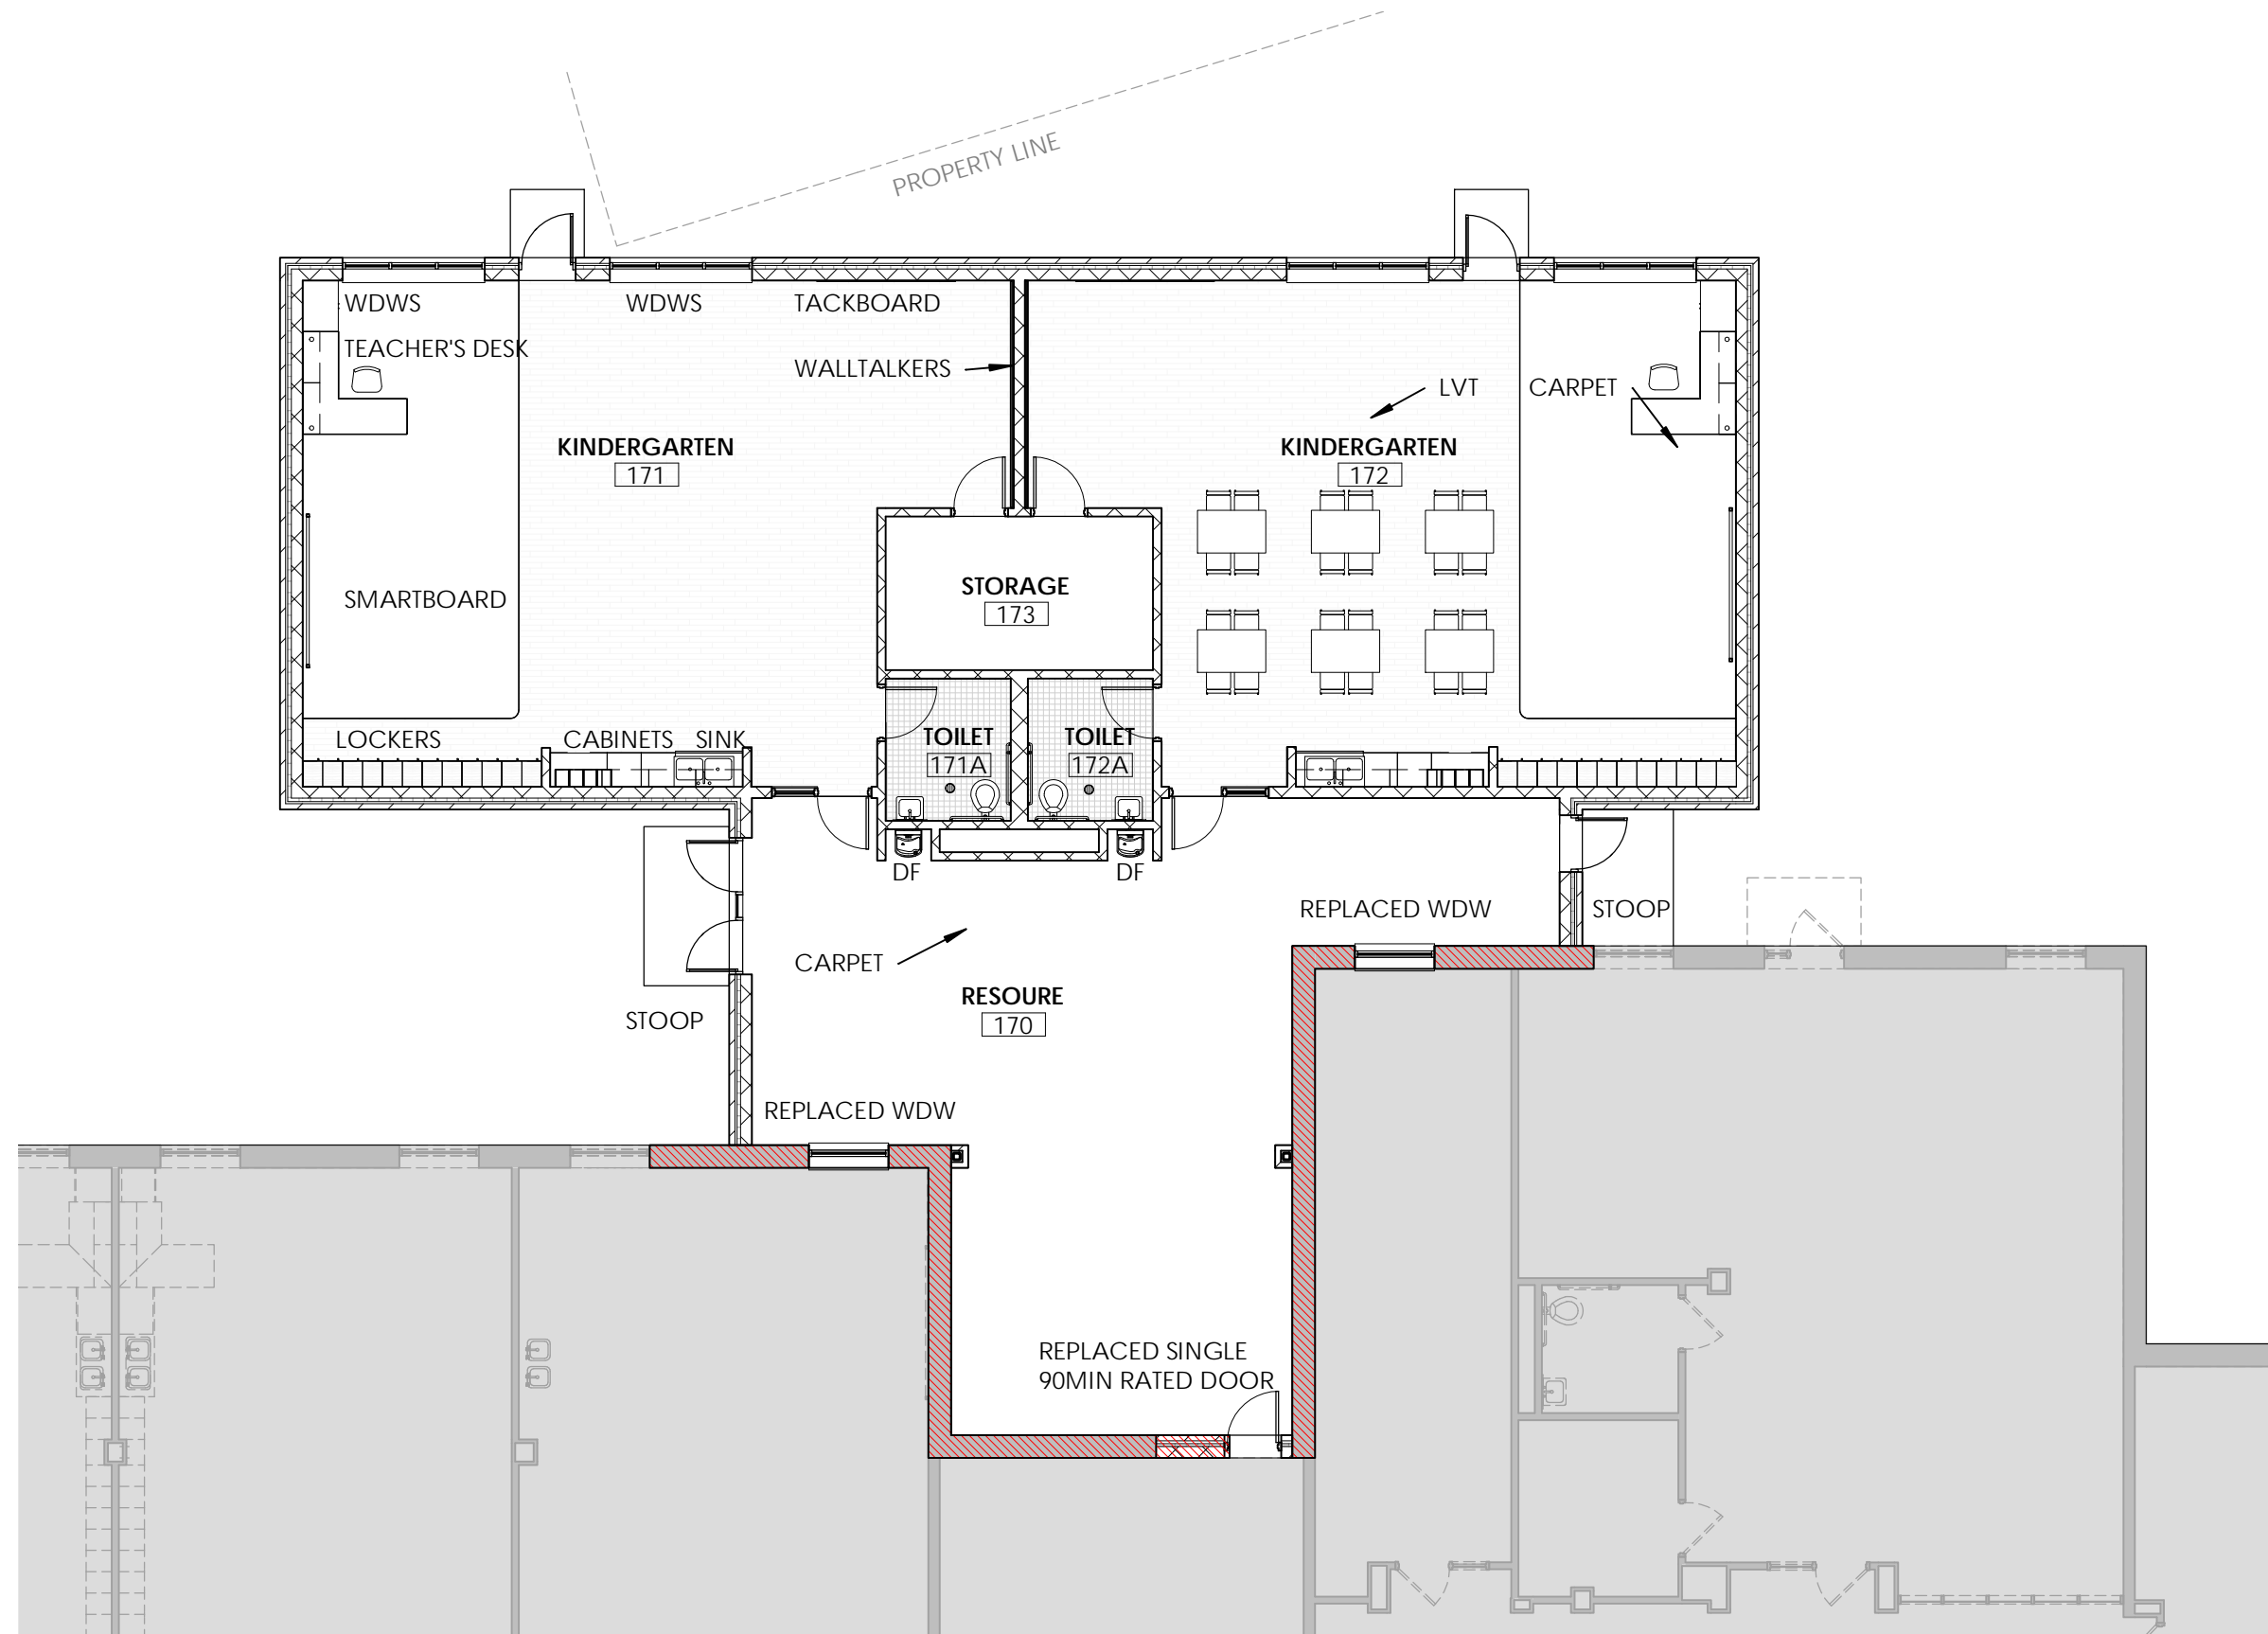

1

(CD) - LOWER LEVEL ADDITION AREA

3/32" = 1'-0"

