



1 REDTAIL RIDGE - SITE PLAN
1" = 40'-0"



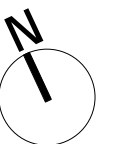

1 (CD) - LOWER LEVEL ADDITION AREA
 3/32" = 1'-0"

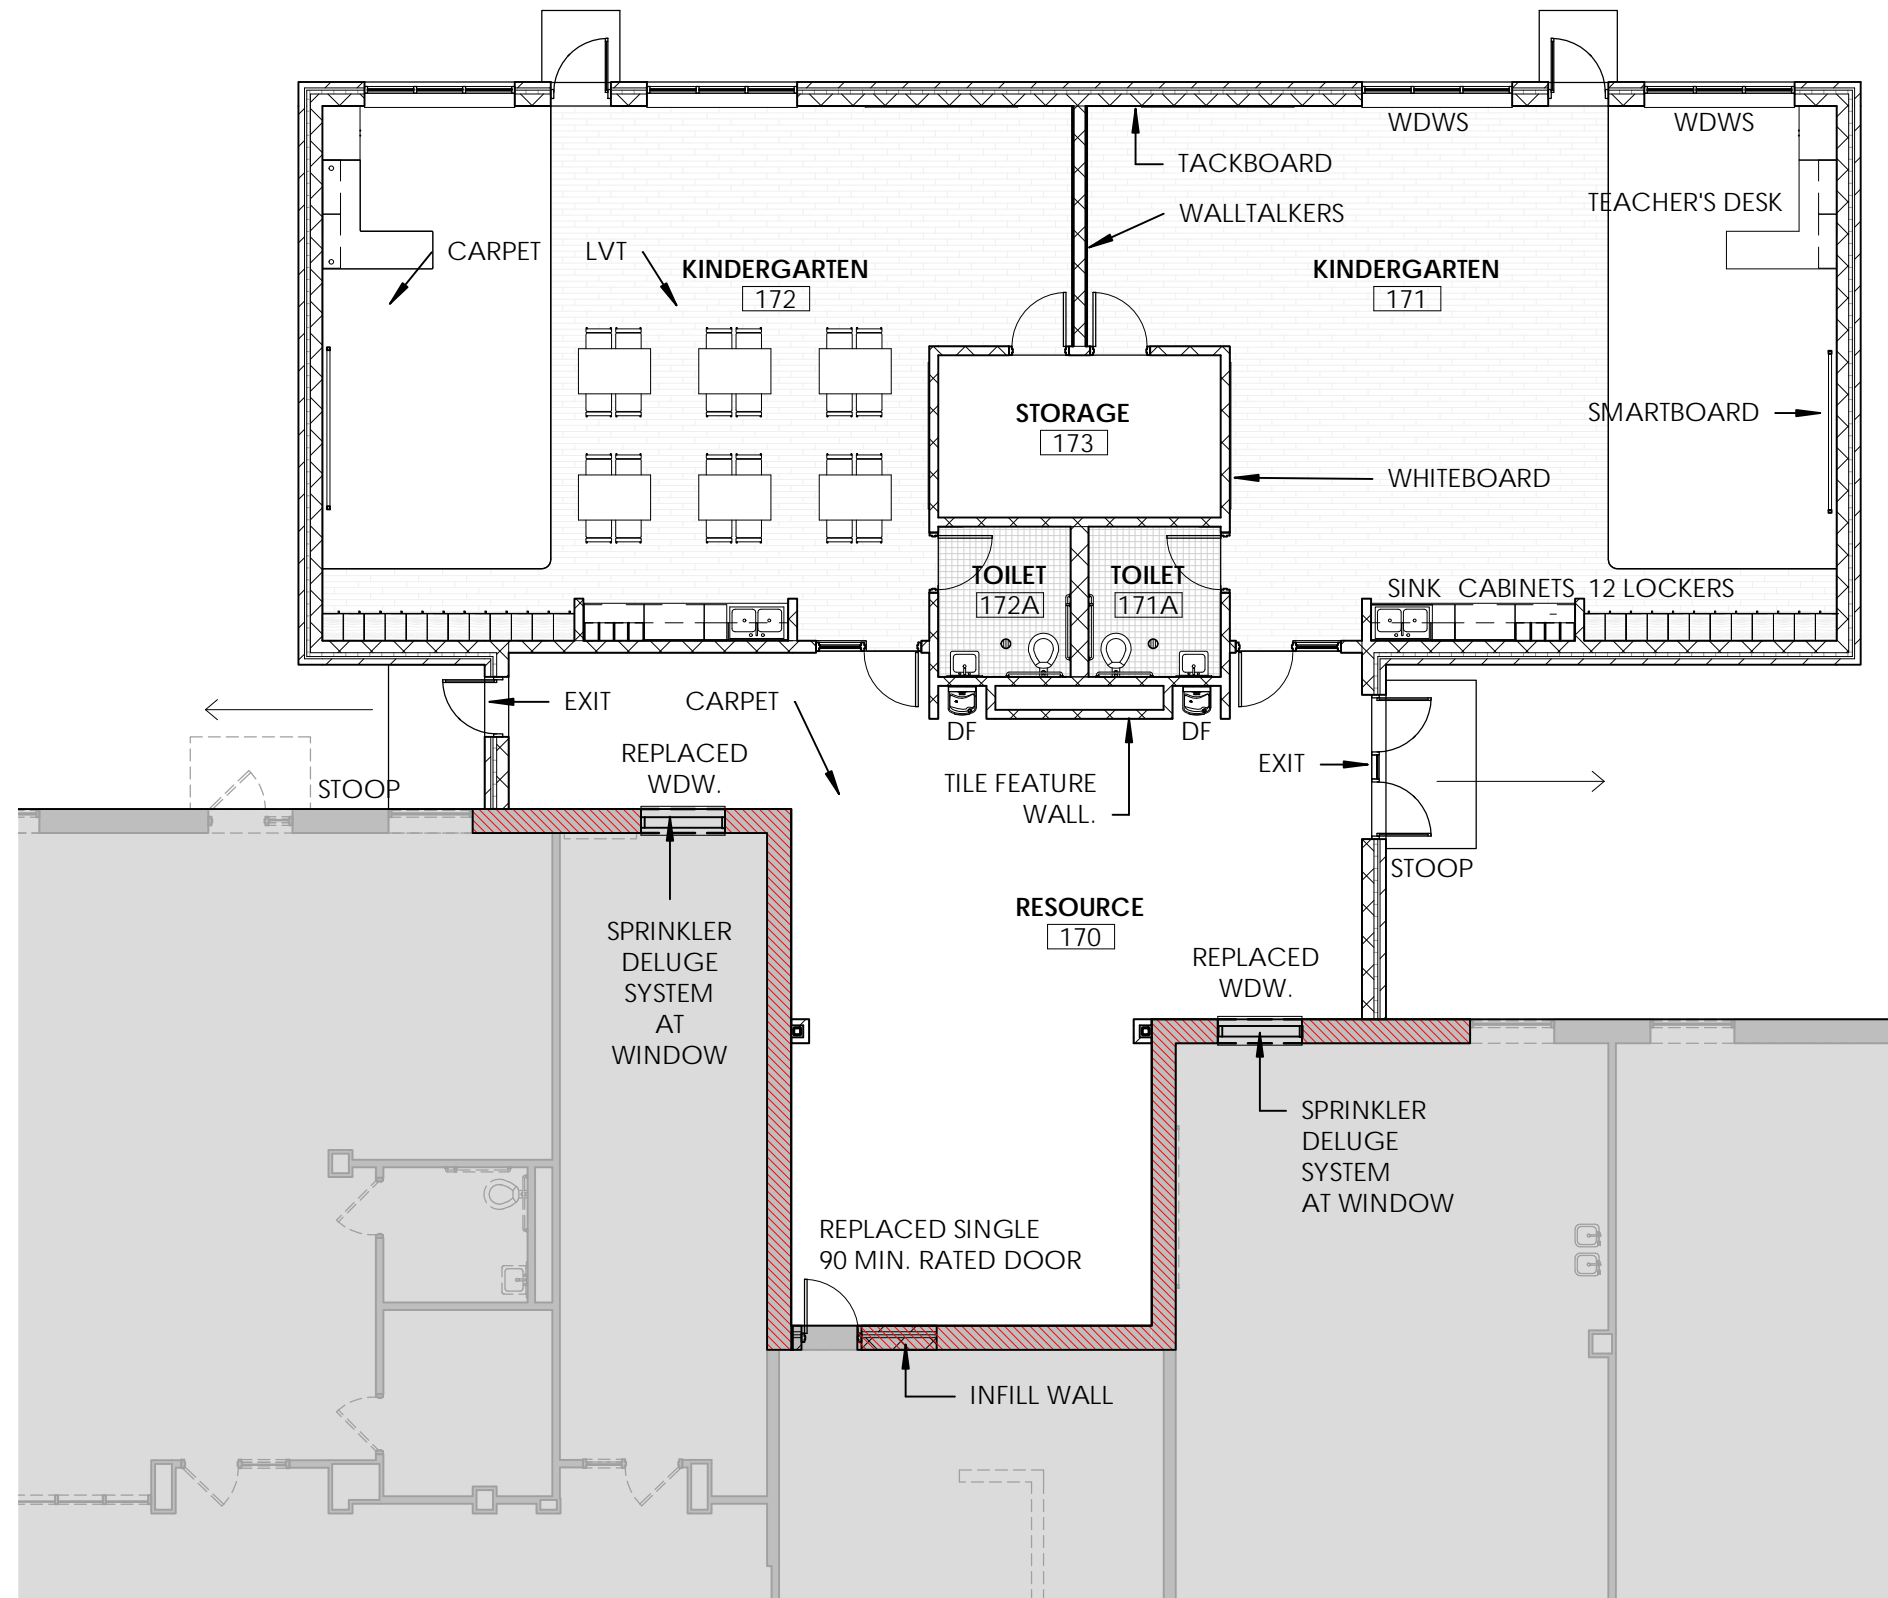