




1 FIVE HAWKS - LOWER LEVEL OVERALL
1" = 40'-0"

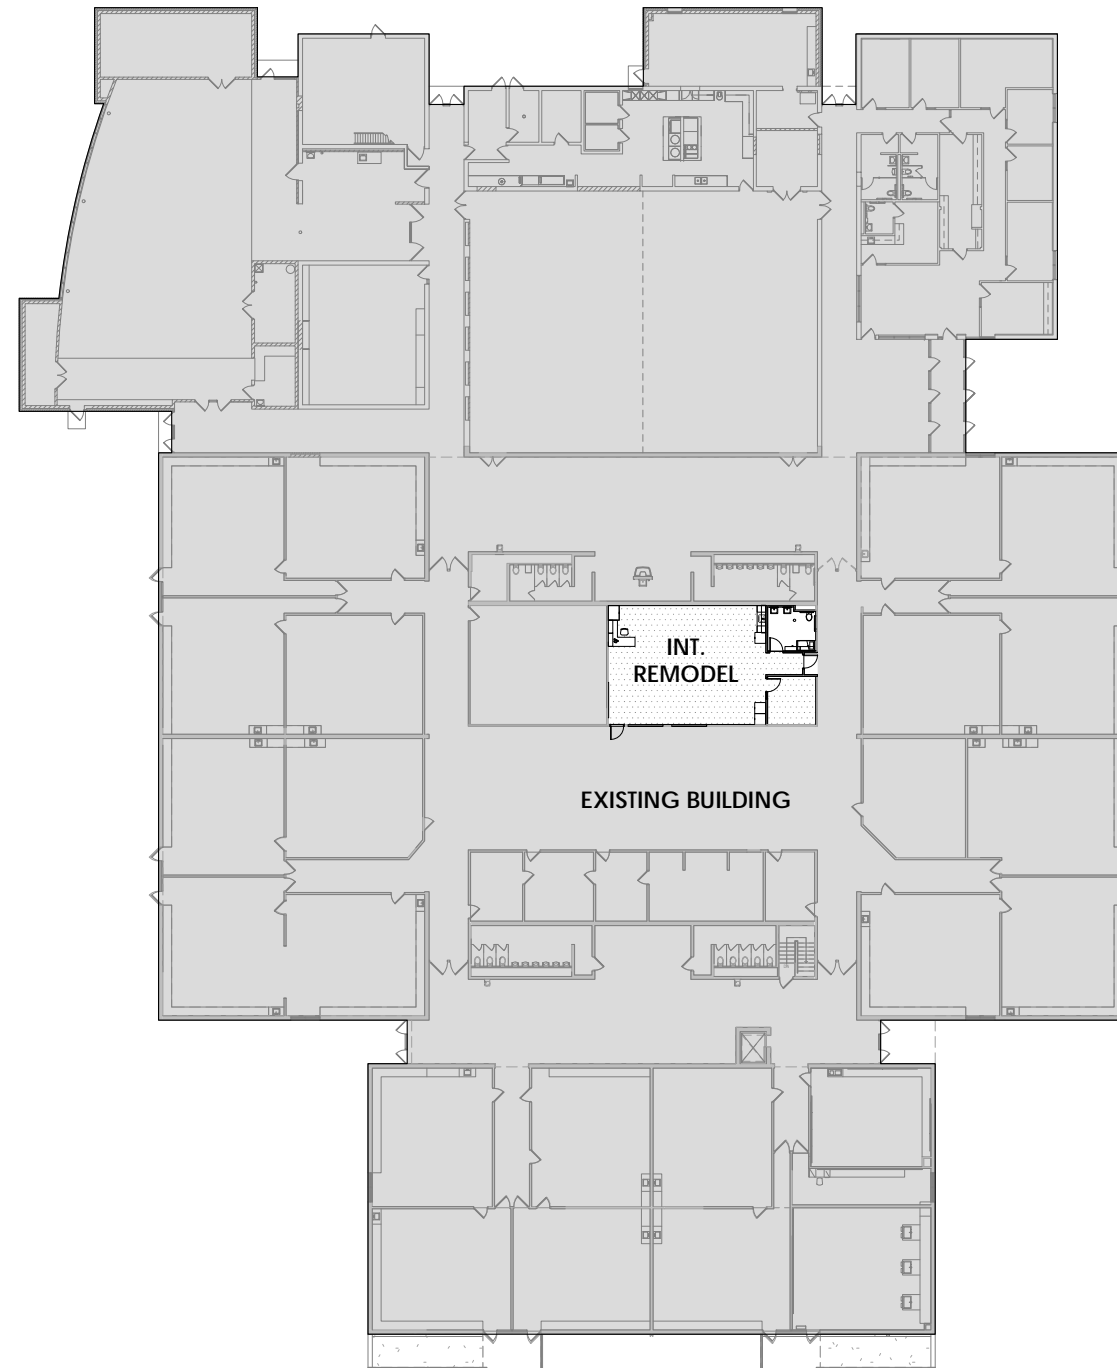



2 FIVE HAWKS - UPPER LEVEL OVERALL
1" = 40'-0"

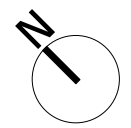

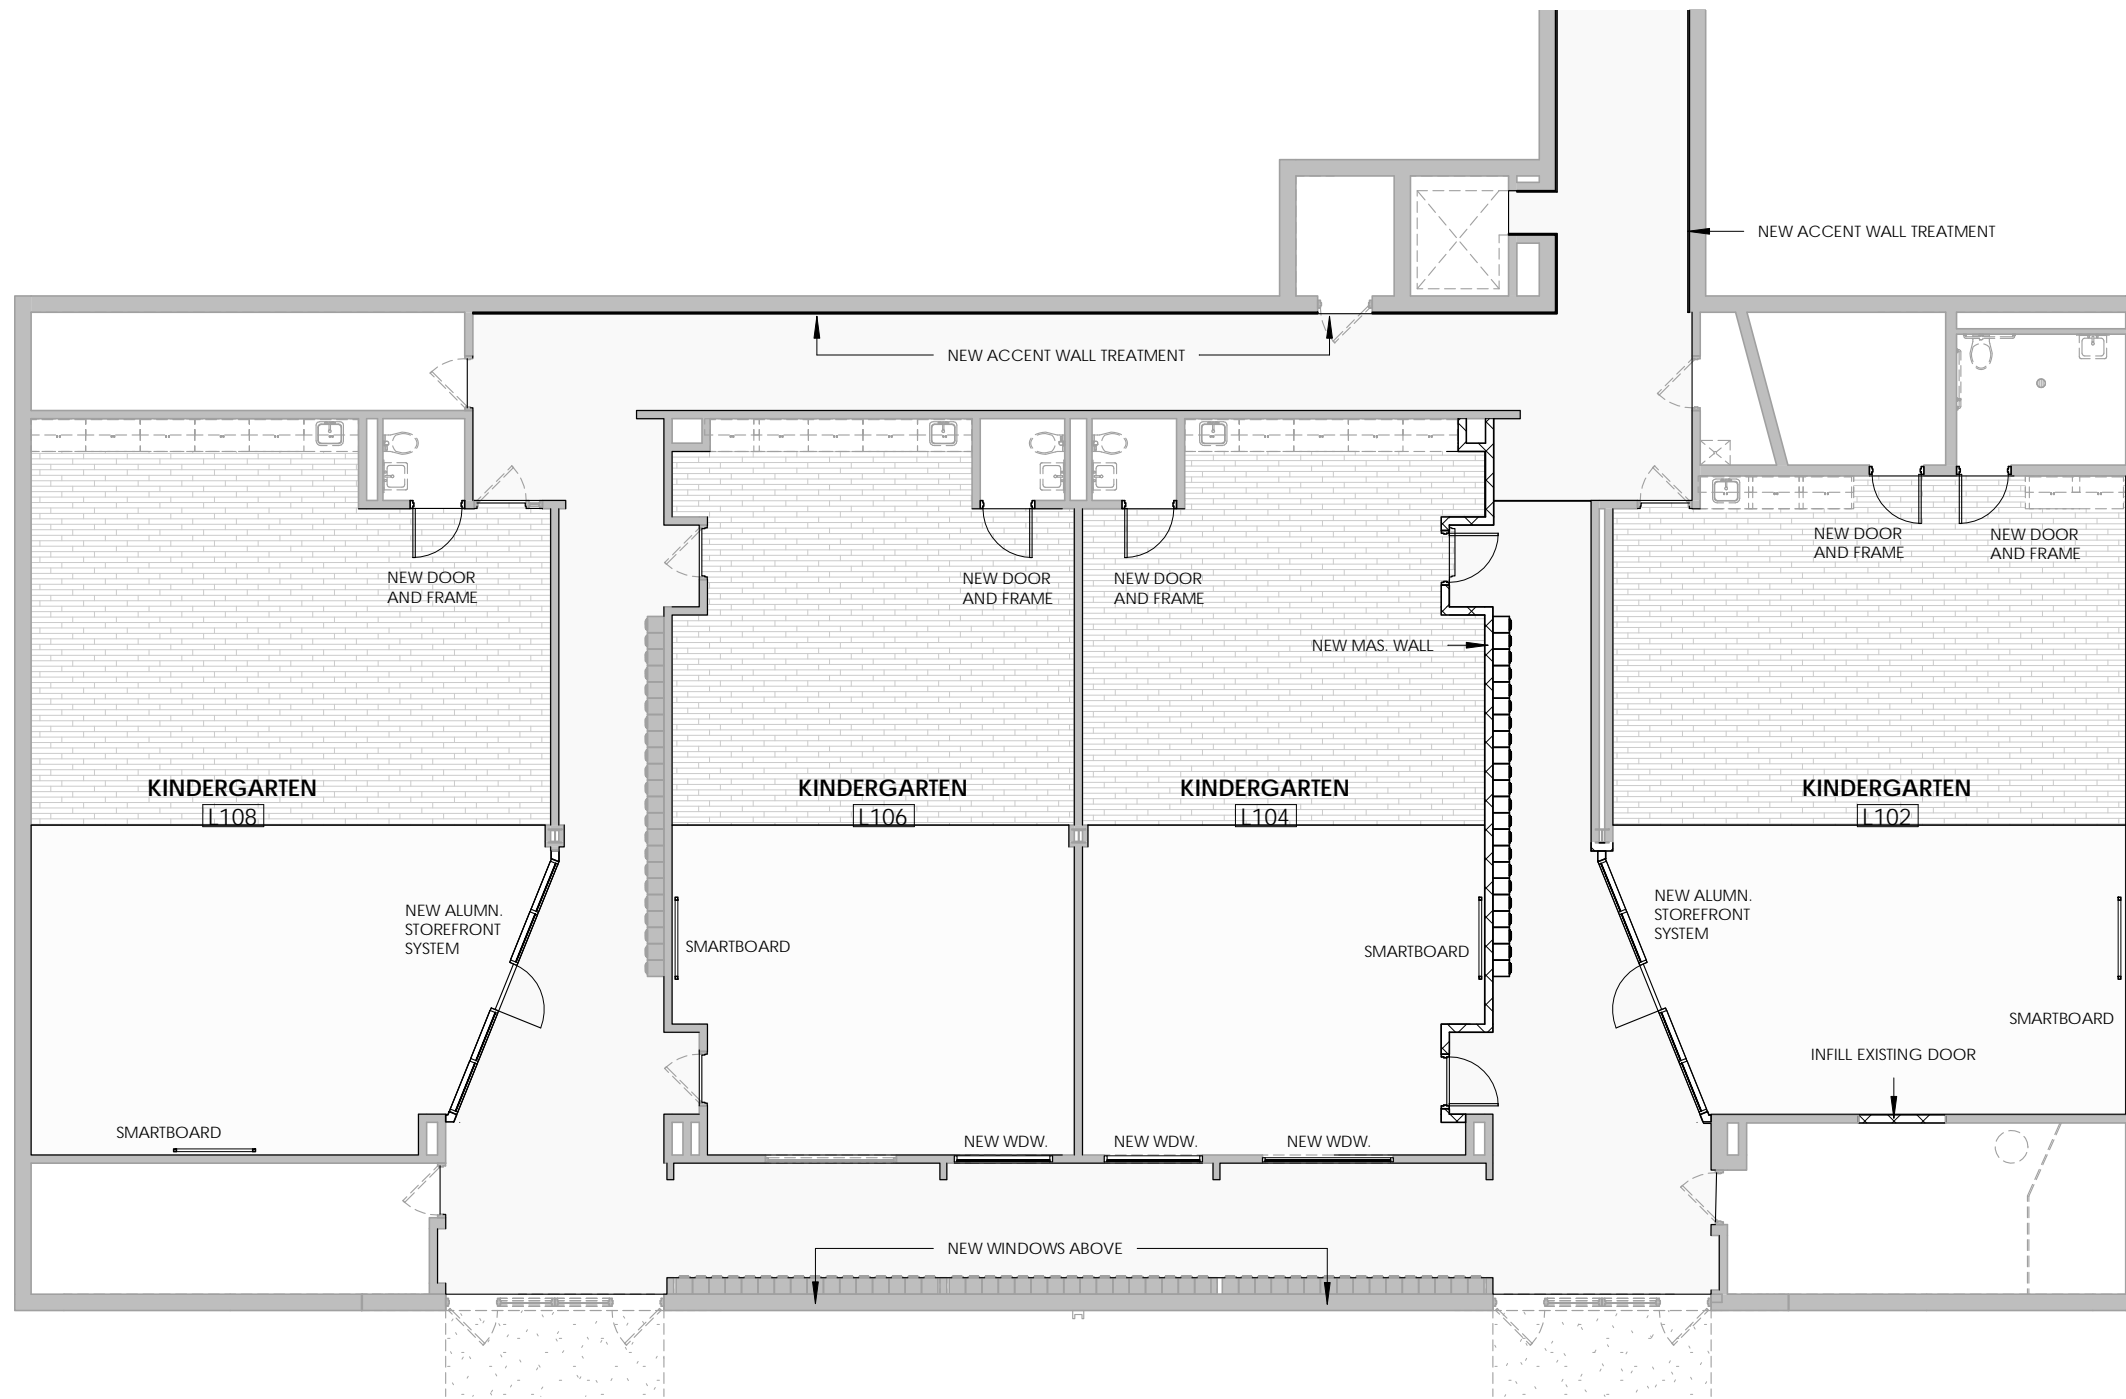

1 FIVE HAWKS - LOWER LEVEL REMODEL
 3/32" = 1'-0"

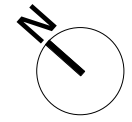

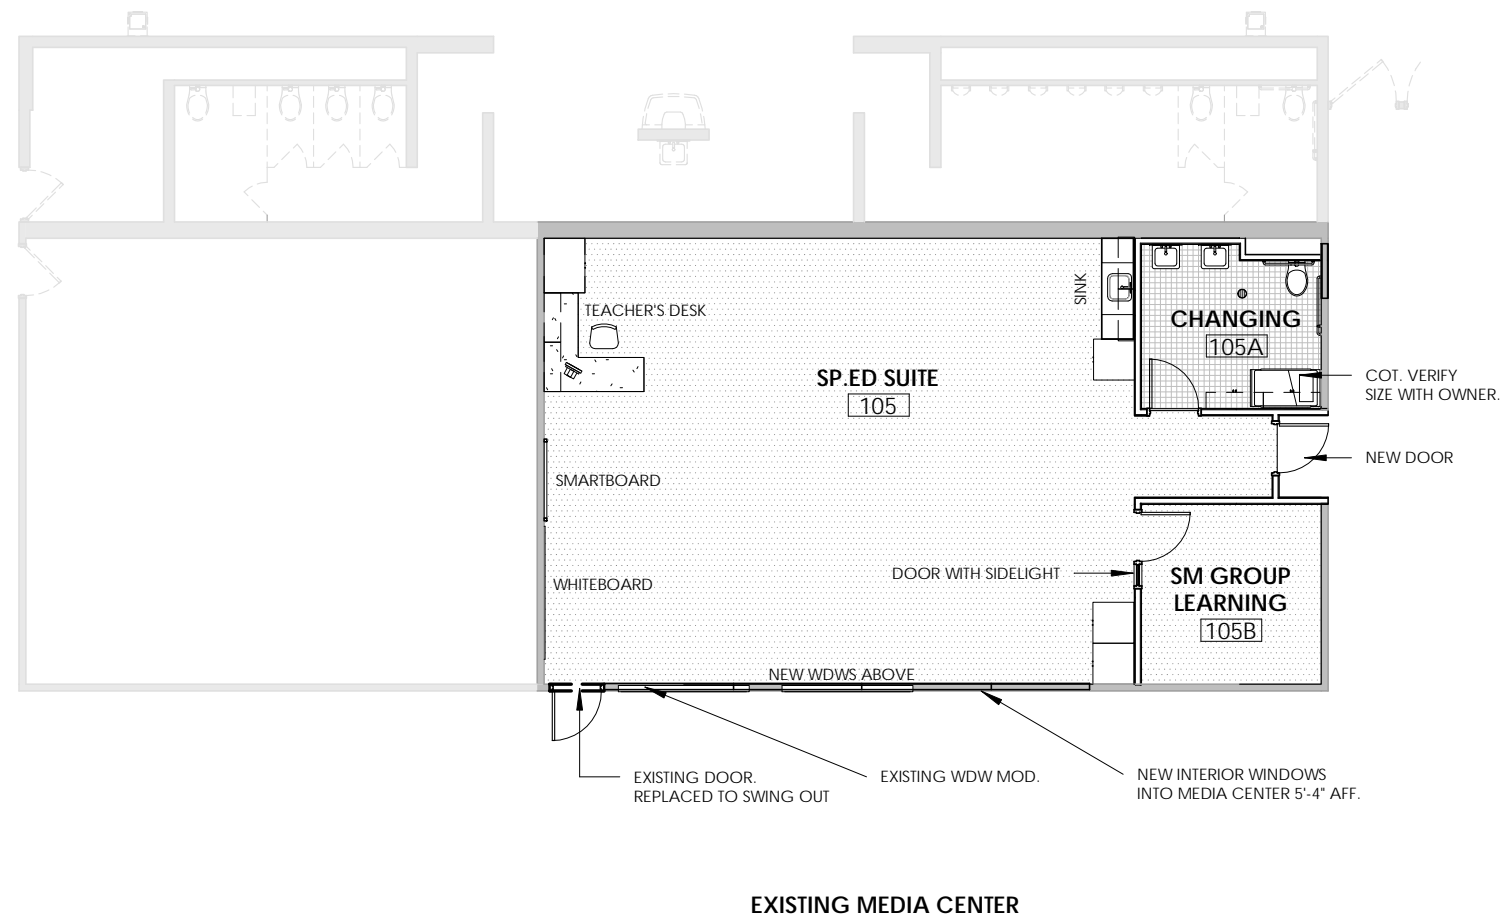

1 REMODEL PLAN UL
3/32" = 1'-0"

