



1 GLENDALE - LOWER LEVEL OVERALL
1" = 50'-0"

2 GLENDALE - UPPER LEVEL OVERALL
1" = 50'-0"

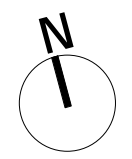

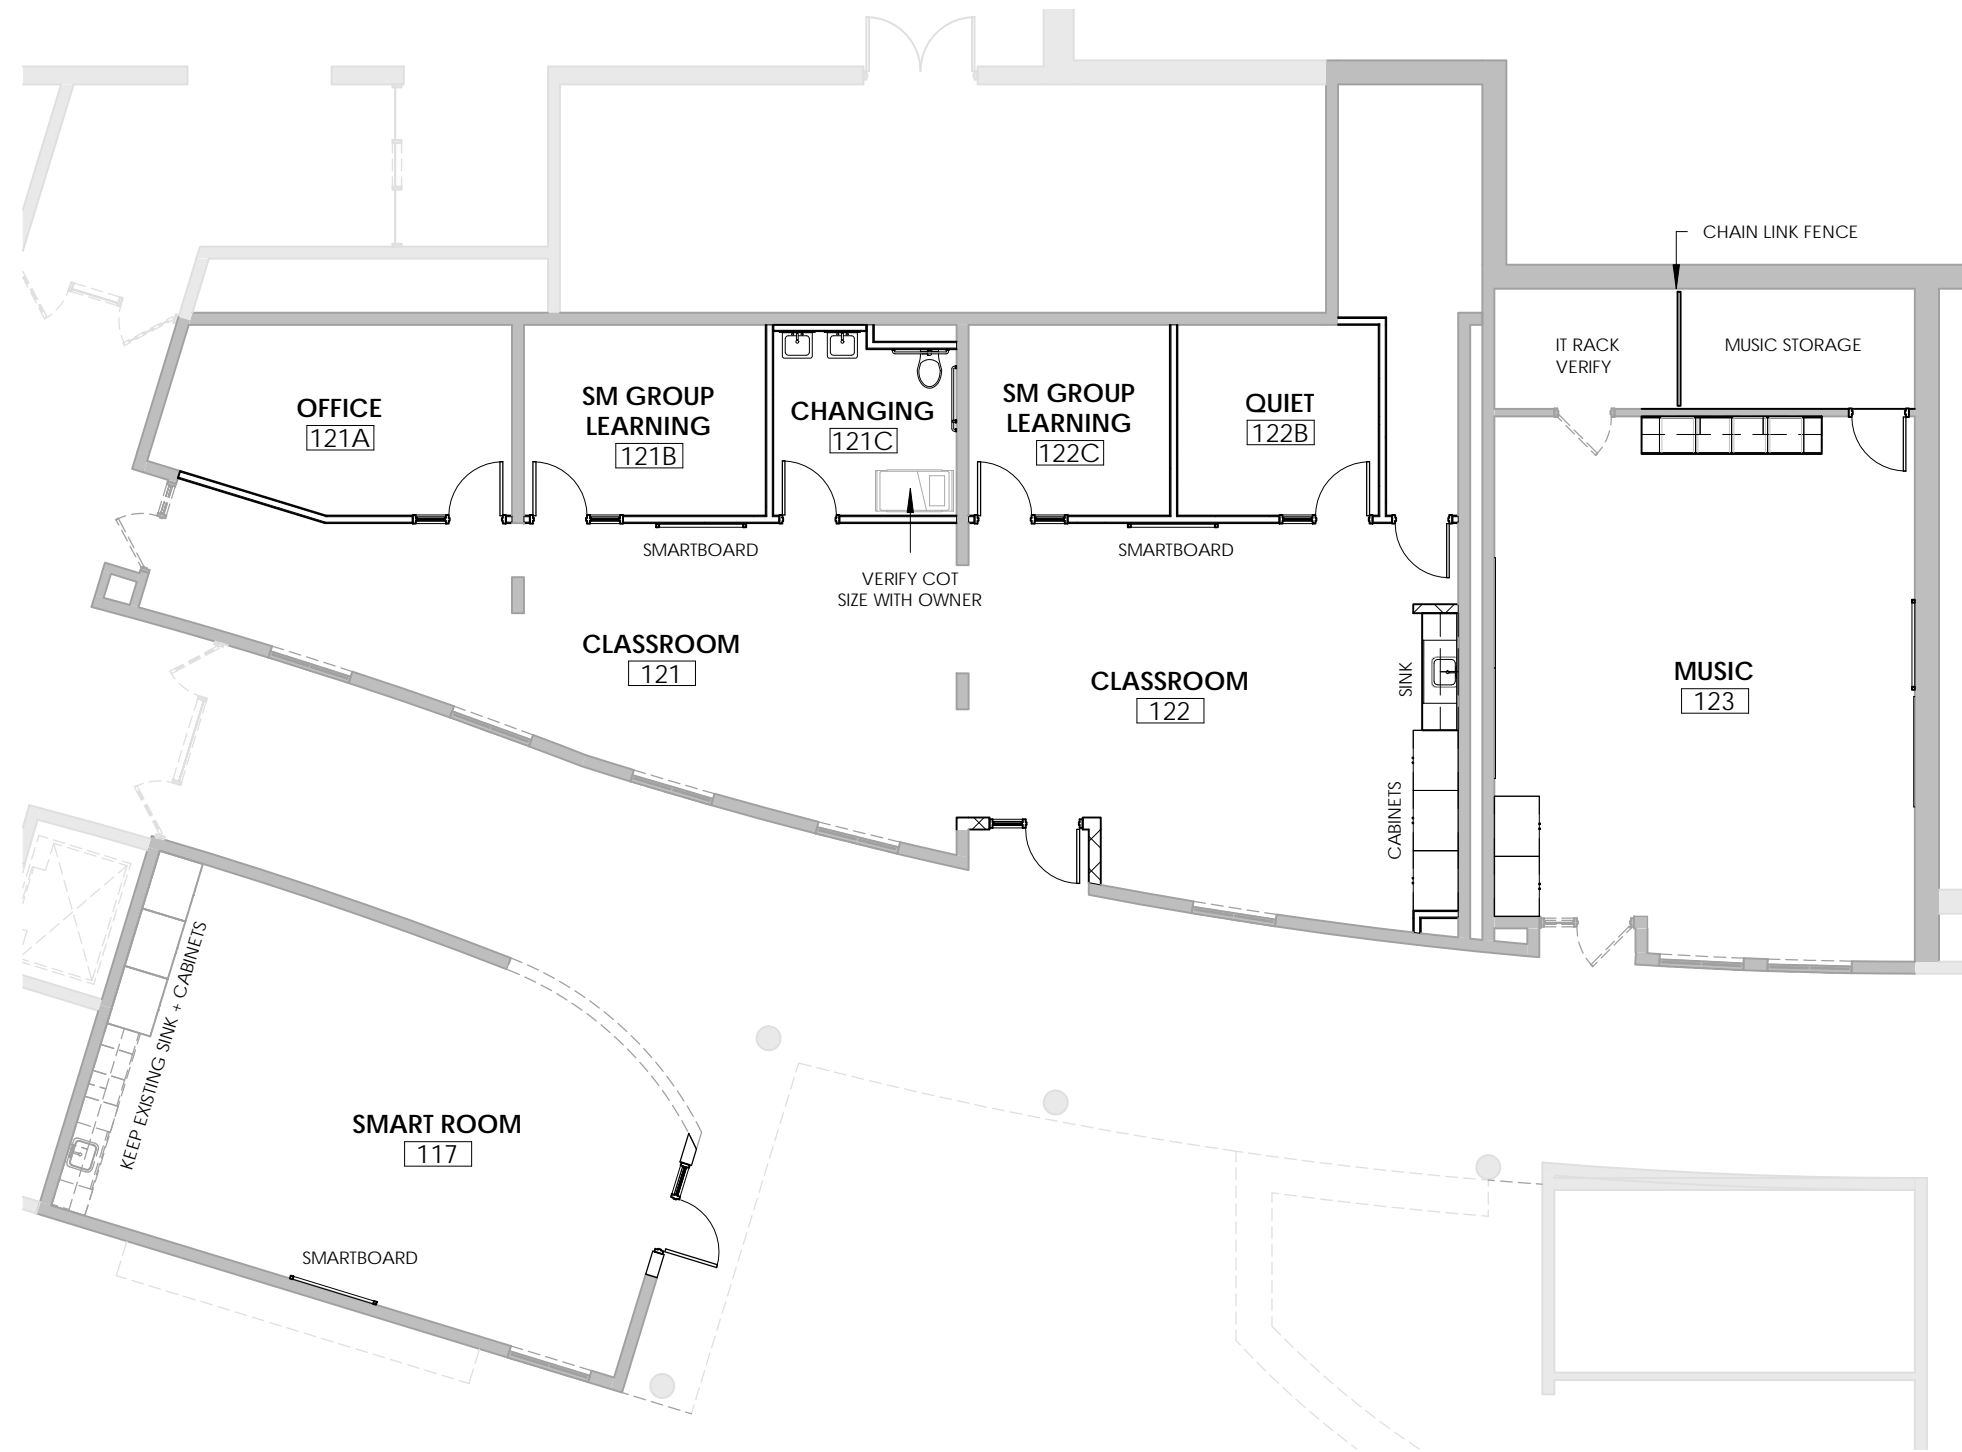

1

GLENDALE - LOWER LEVEL REMODEL
3/32" = 1'-0"

